



SITE PLAN

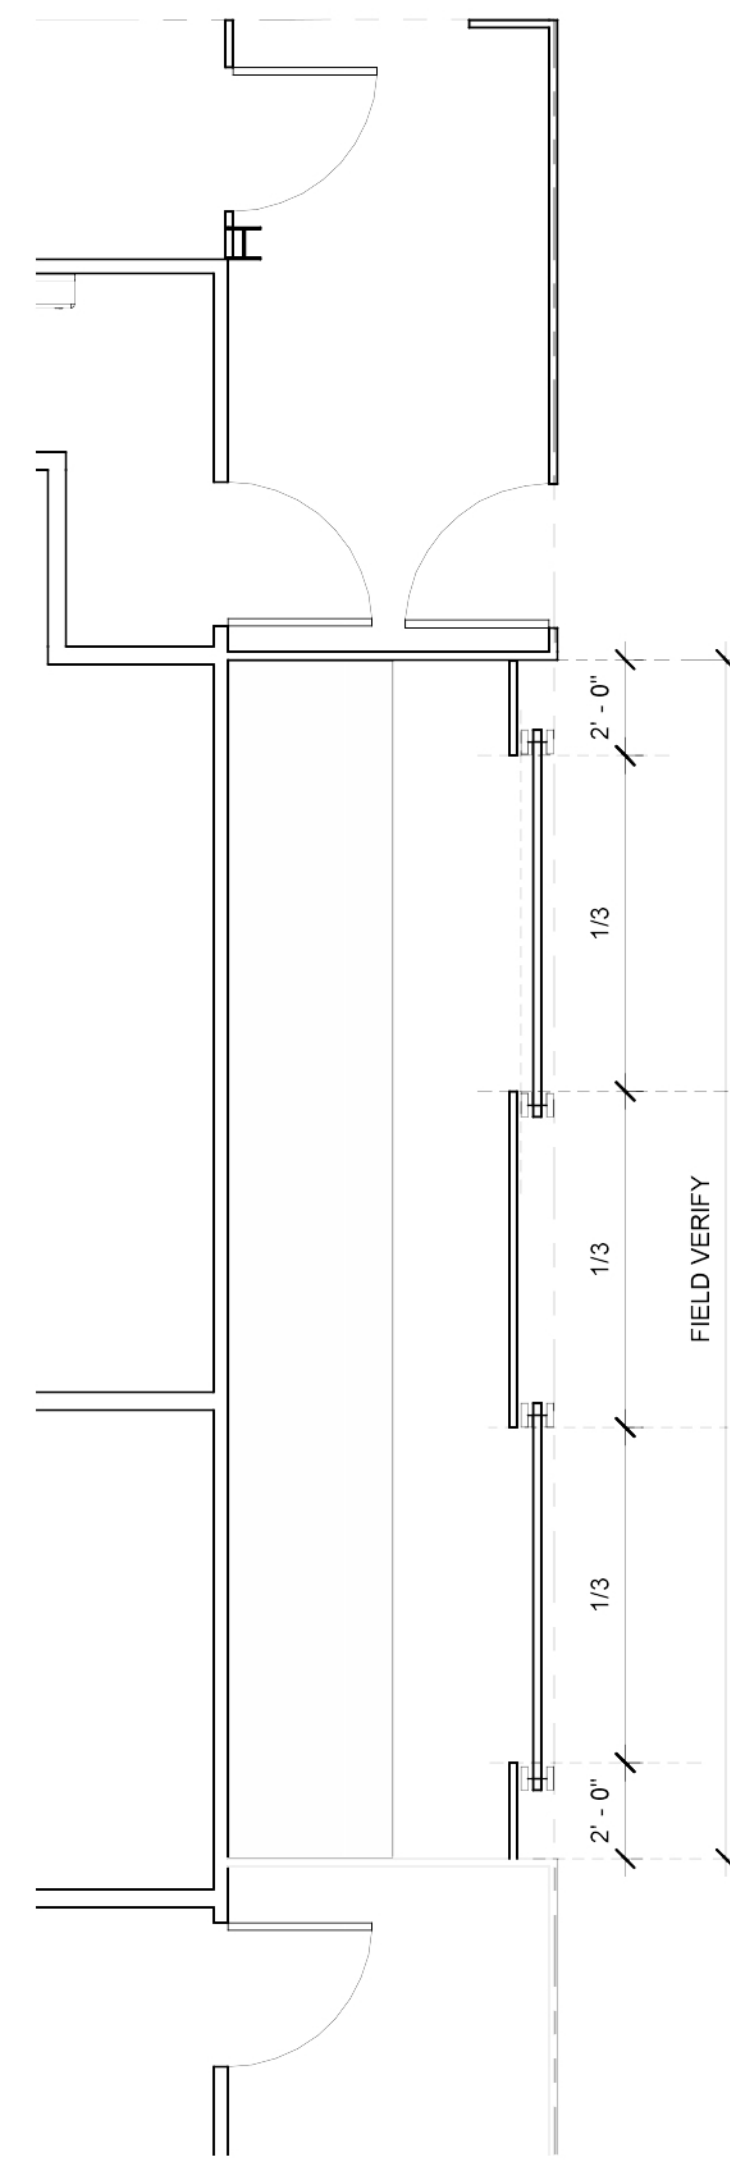

PLAN

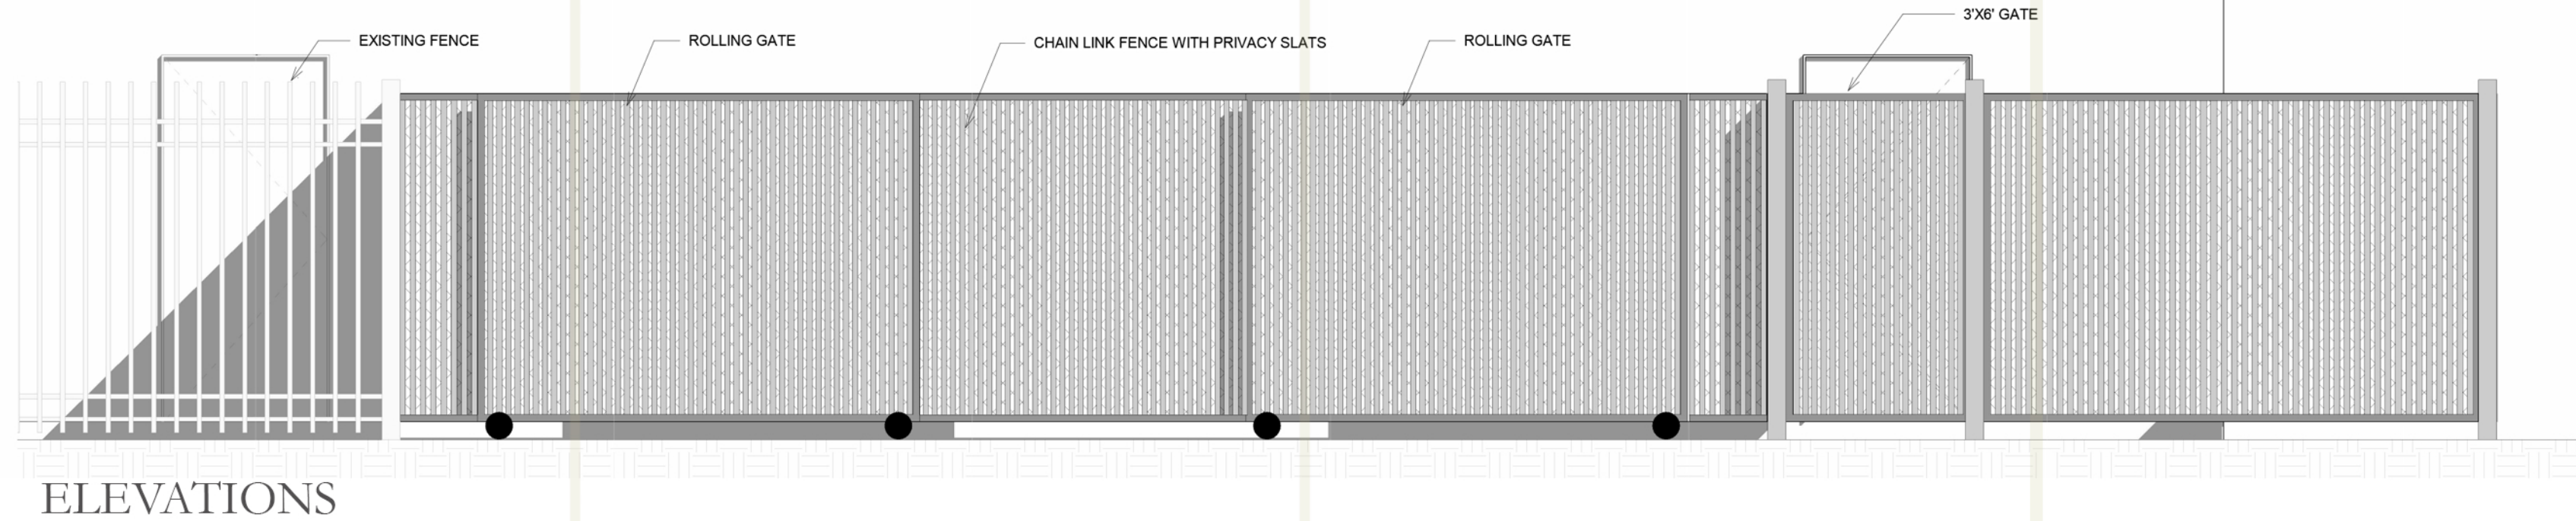

ELEVATIONS

New Fenced Area

Interfaith Community Shelter at Pete's Place